

## RESOLUTION NO. 2477

**A RESOLUTION OF THE CITY COUNCIL OF THE CITY OF SOLEDAD  
POSTHUMOUSLY NAMING THE MILLION GALLON  
TANK PARK AT 826 TERRAZA  
"DONALD LUM MEMORIAL PARK"  
IN HIS HONOR**

**WHEREAS**, Donald "Don" Lum served the City and its citizens expressing his love of the community by serving in the Soledad Volunteer Fire Department for ten years; and

**WHEREAS**, Donald immediately, upon joining the Fire Department expressed his enthusiasm and dedication to the Department by undertaking extra training needed to better serve the community; and

**WHEREAS**, Donald responded to over 1,000 alarms to assist residents of the community and strangers alike as an Engineer, Chief Engineer, Lieutenant, Captain and Assistant Chief; and

**WHEREAS**, Donald was selected by his peers as "Firefighter of the Year" in 1991; and,

**WHEREAS**, Donald departed this life on Monday, September 18, 1995, creating a great loss to the community; and

**WHEREAS**, Donald's service to the City and fellow residents of the community is worthy of recognition and emulation by the community.


**NOW, THEREFORE, BE IT RESOLVED**, that the City Council of the City of Soledad does hereby recognize DONALD LUM for his dedication and valuable contributions to the community and extends its heartfelt appreciation by naming the new City park at 826 Terraza the, "**DONALD LUM MEMORIAL PARK**".

**PASSED AND ADOPTED** by the City Council of the City of Soledad at a regular meeting duly held on the 20th day of December, 1995, by the following vote:

AYES, and in favor thereof, Councilmembers: John Holguin, Fred Ledesma, Richard Ortiz, Mayor Pro Tem Fabian Barrera, Mayor Ben Jimenez, Jr.

NOES, Councilmembers: None

ABSENT, Councilmembers: None

  
MAYOR OF THE CITY OF SOLEDAD

ATTEST:

  
CITY CLERK OF THE CITY OF SOLEDAD

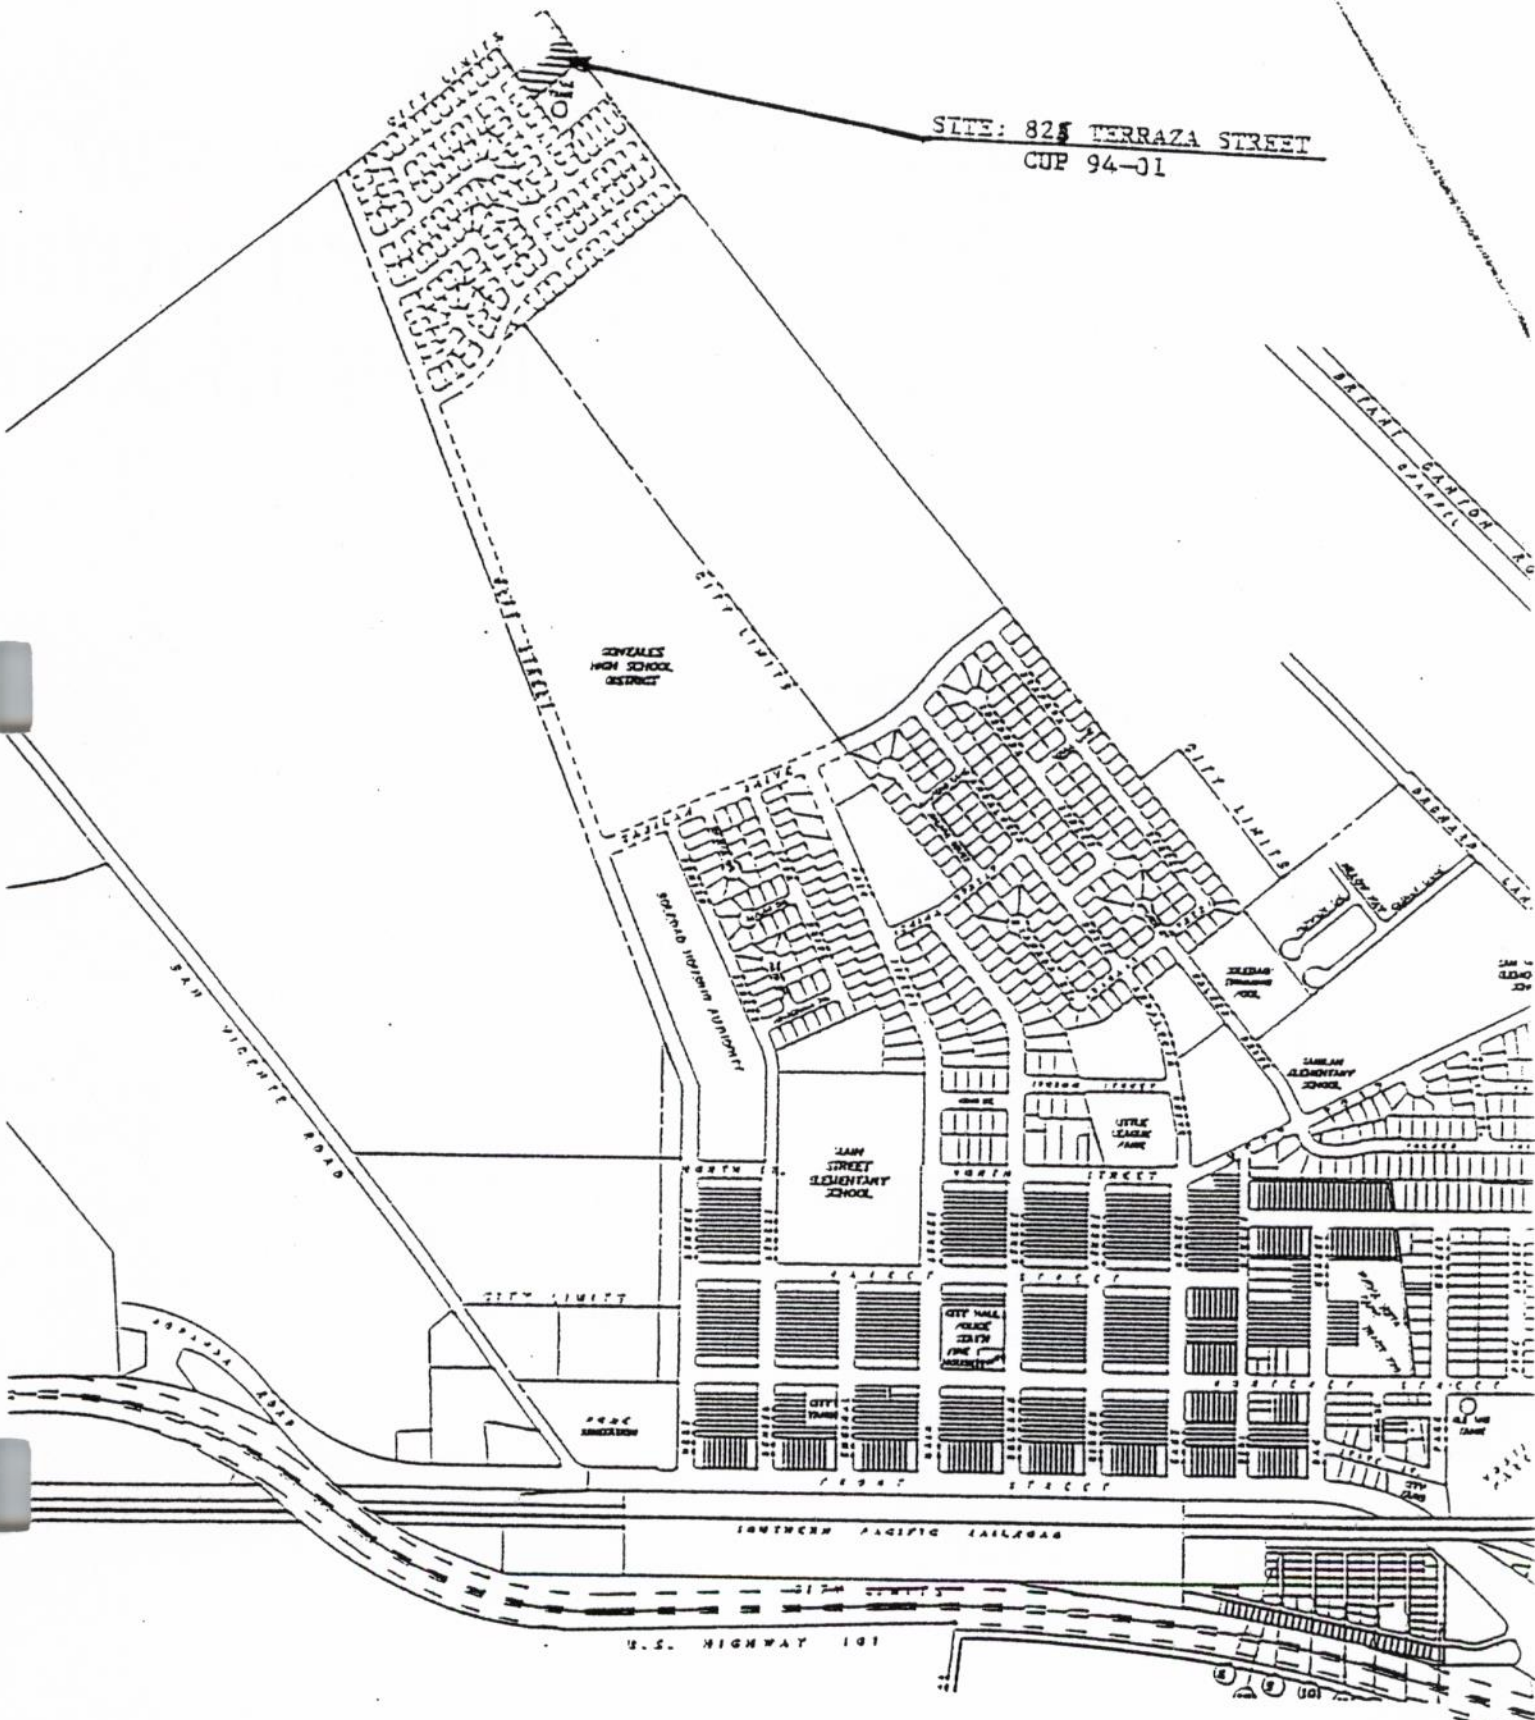


EXHIBIT A - LOCATION MAP  
 CONDITIONAL USE PERMIT 94-01  
 825 TERRAZA STREET  
 CITY OF SOLEDAD/WOODMAN DEVELOP

GRAPHIC SCALE



